


- B Water heater
- D Hot water tank
- G Electronic controller DHW
- 1 Ball valve
- 2 Single check valve
- 4 Safety valve
- 11 Domestic hot water pump
- 13 Charging pump
- 18 Thermometer
- 19 Surface sensor
- 24 Delivered loose with unit
- 27 Actuator
- 30 Flow control w. control valve
- 36 Balancing valve
- 43 Ball valve closed
- 44 Immersion sensor

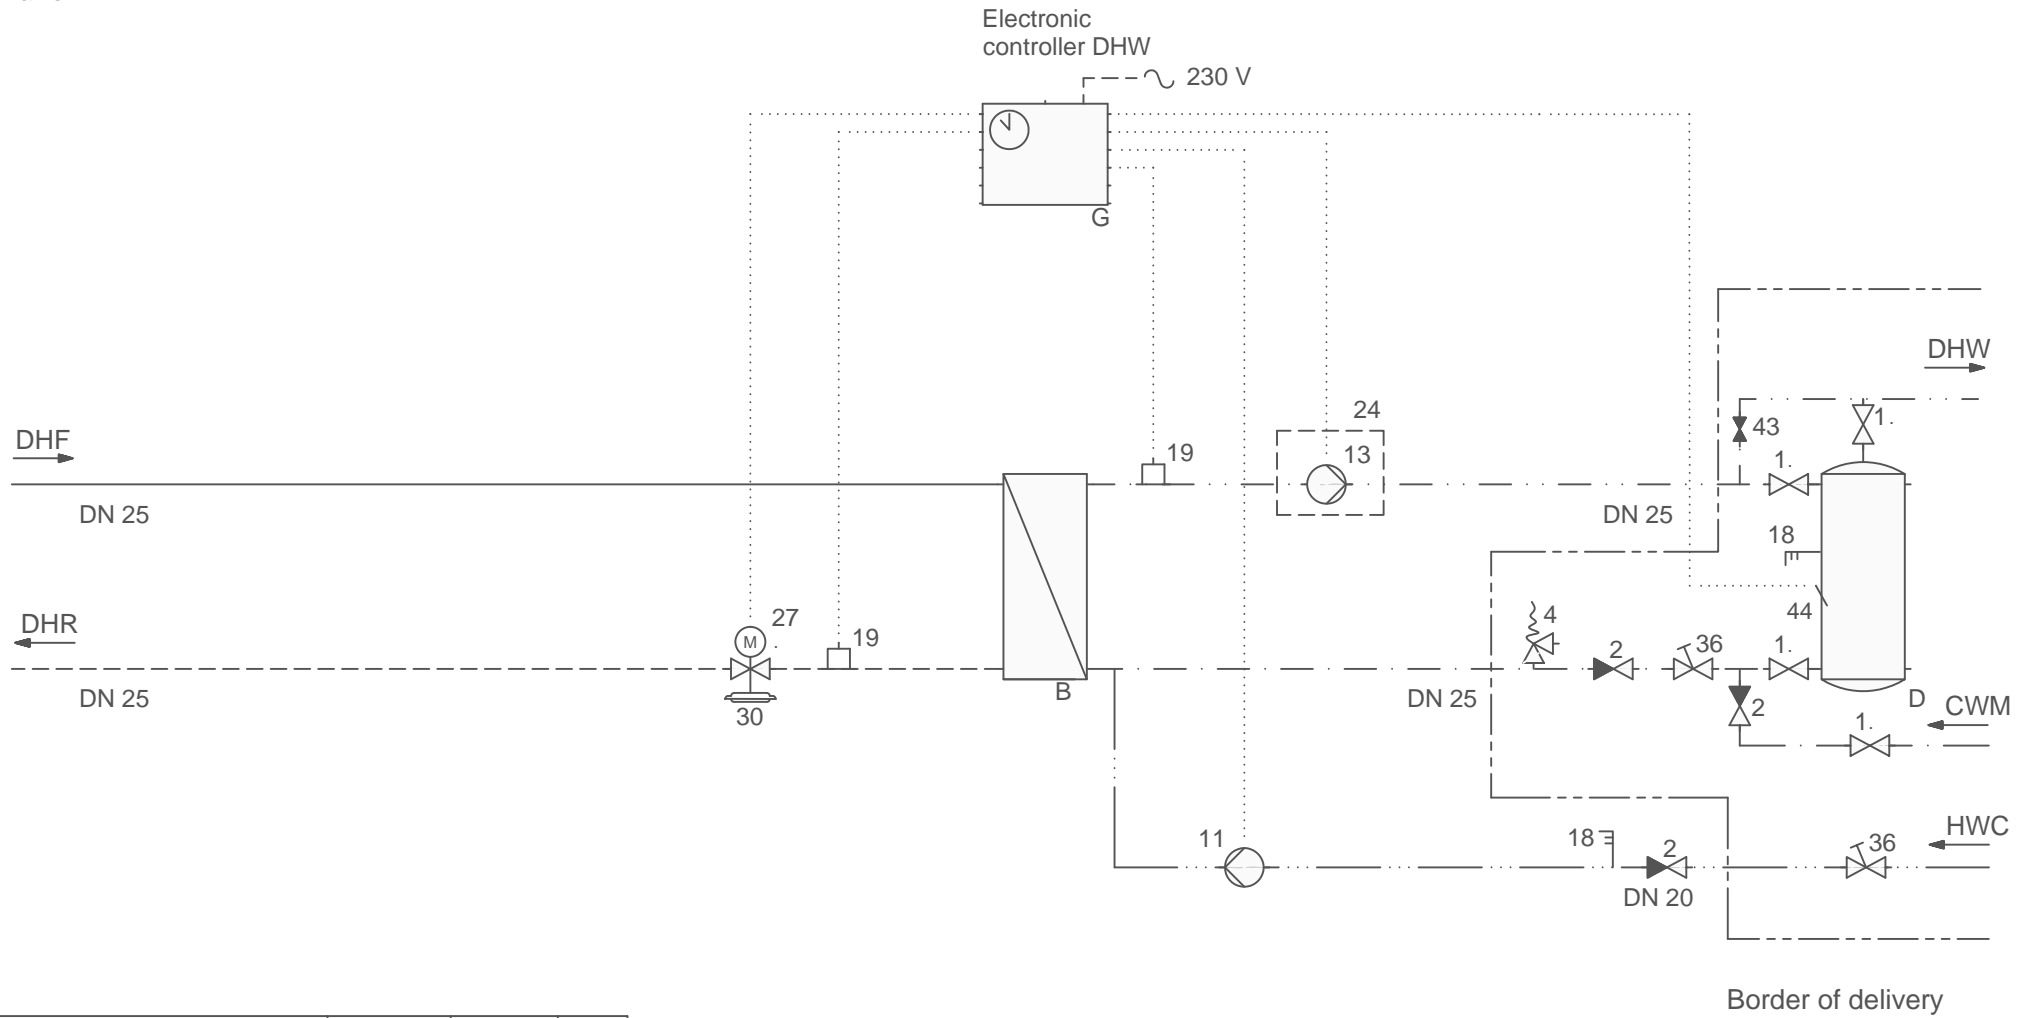

Gemina • Termix
 Navervej 15-17 DK 7451 Sunds
 Tlf.+4597141444 Fax+4597141159
 mail@termix.dk

Contr.:	Date:	Sign:
xx xx xx xx	xx xx xx	xxx
Drwg. no.:		
BL 2-5 E UK		

Title:		
Termix BL-unit type 2 - 5 E-CP T24 (20E)		
Diagram		
District Heating substation		
Rev:	Date:	Sign.: