


- B Water heater
- G Electronic controller DHW
- 2 Single check valve
- 11 Domestic hot water pump
- 18 Thermometer
- 19 Surface sensor
- 27 Actuator
- 30 Flow control w. control valve

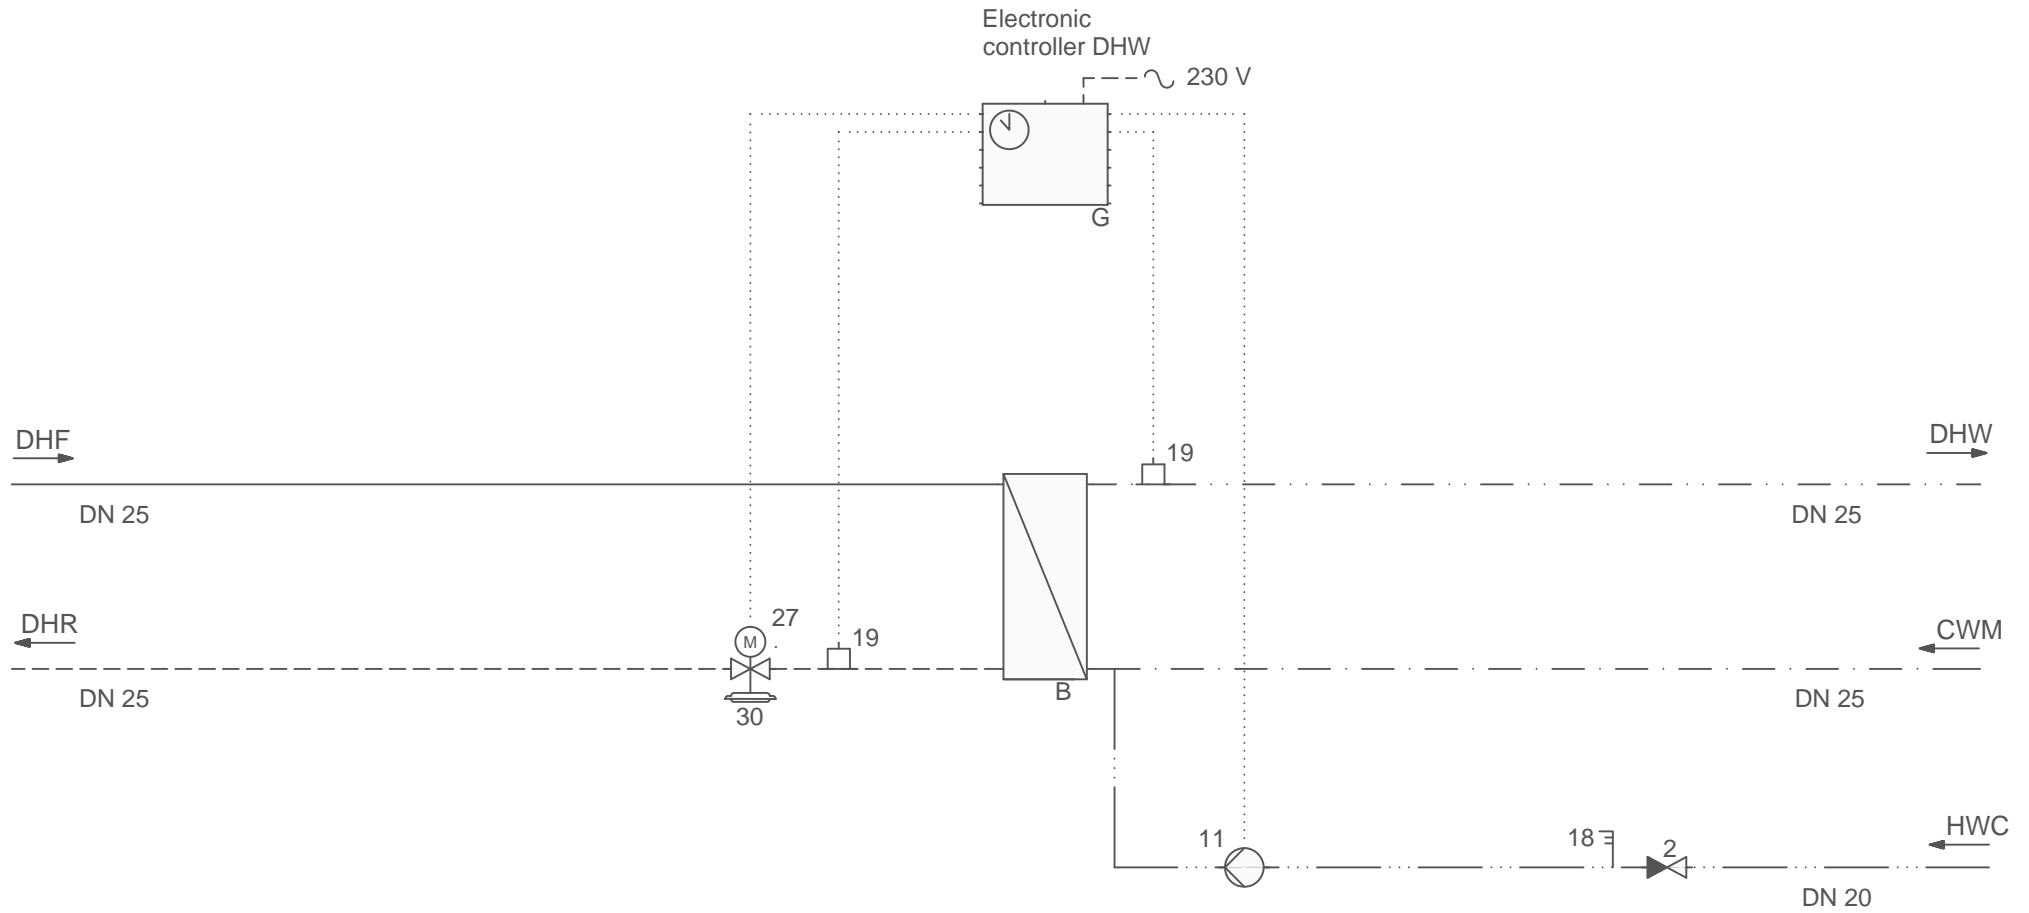

**Gemina • Termix**  
 Navervej 15-17 DK 7451 Sunds  
 Tlf.+4597141444 Fax+4597141159  
 mail@termix.dk

Contr.: xx xx xx xx	Date: xx xx xx	Sign: xxx
Drwg. no.: BV 2-5 E UK		

Title:  
Termix BV-unit type 2 - 5 E-CP (20E)

Diagram		
District Heating substation		
Rev:	Date:	Sign.: