



- B Water heater
- F Electronic controller
- D Hot water tank
- 1 Ball valve
- 2 Single check valve
- 4 Safety valve
- 10 Circulator pump
- 11 Domestic hot water pump
- 13 Charging pump
- 16 Outdoor sensor
- 18 Thermometer
- 19 Surface sensor
- 25 Manometer with ball valve
- 27 Actuator
- 30 Flow control w. control valve
- 36 Balancing valve
- 43 Ball valve closed
- 44 Immersion sensor

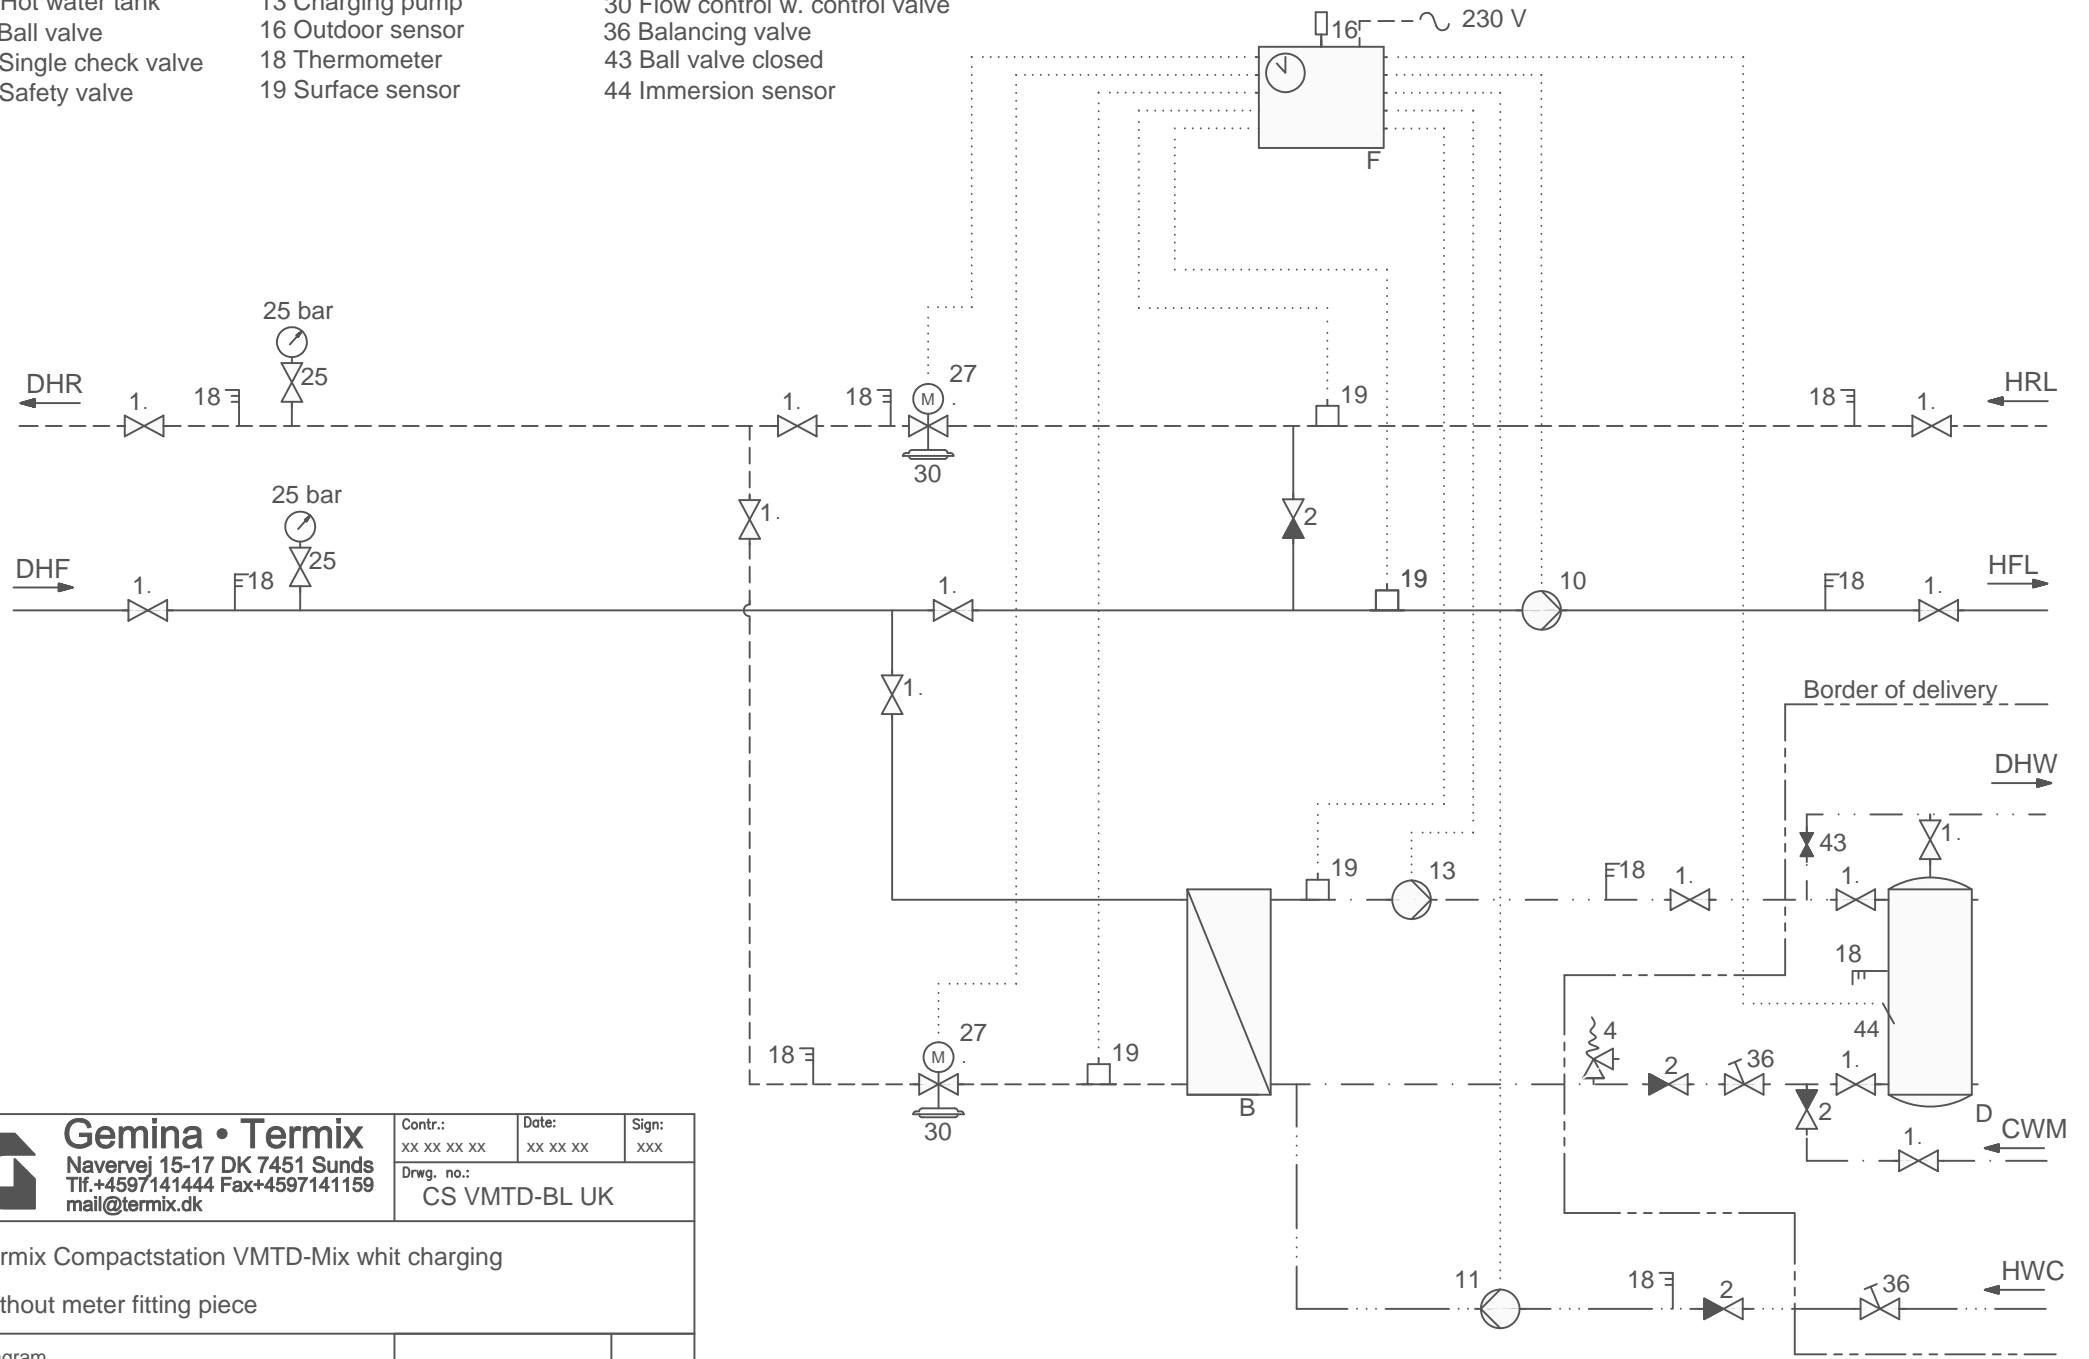

 Gemina • Termix Navervej 15-17 DK 7451 Sunds Tlf.+4597141444 Fax+4597141159 mail@termix.dk	Contr.:	Date:	Sign:
	xx xx xx xx	xx xx xx	xxx
	Drwg. no.: CS VMTD-BL UK		
Title: Termix Compactstation VMTD-Mix whit charging Without meter fitting piece			
Diagram			
District Heating substation	Rev:	Date:	Sign.: