


- B Water heater
- F Electronic controller
- 1 Ball valve
- 2 Single check valve
- 4 Safety valve
- 7 Thermostatic valve
- 9 Strainer
- 10 Circulator pump
- 11 Domestic hot water pump
- 16 Outdoor sensor
- 18 Thermometer
- 19 Surface sensor
- 23 Ball valve
- 24 Delivered loose with unit
- 25 Manometer with ball valve
- 27 Actuator
- 30 Flow control w. control valve
- 44 Immersion sensor

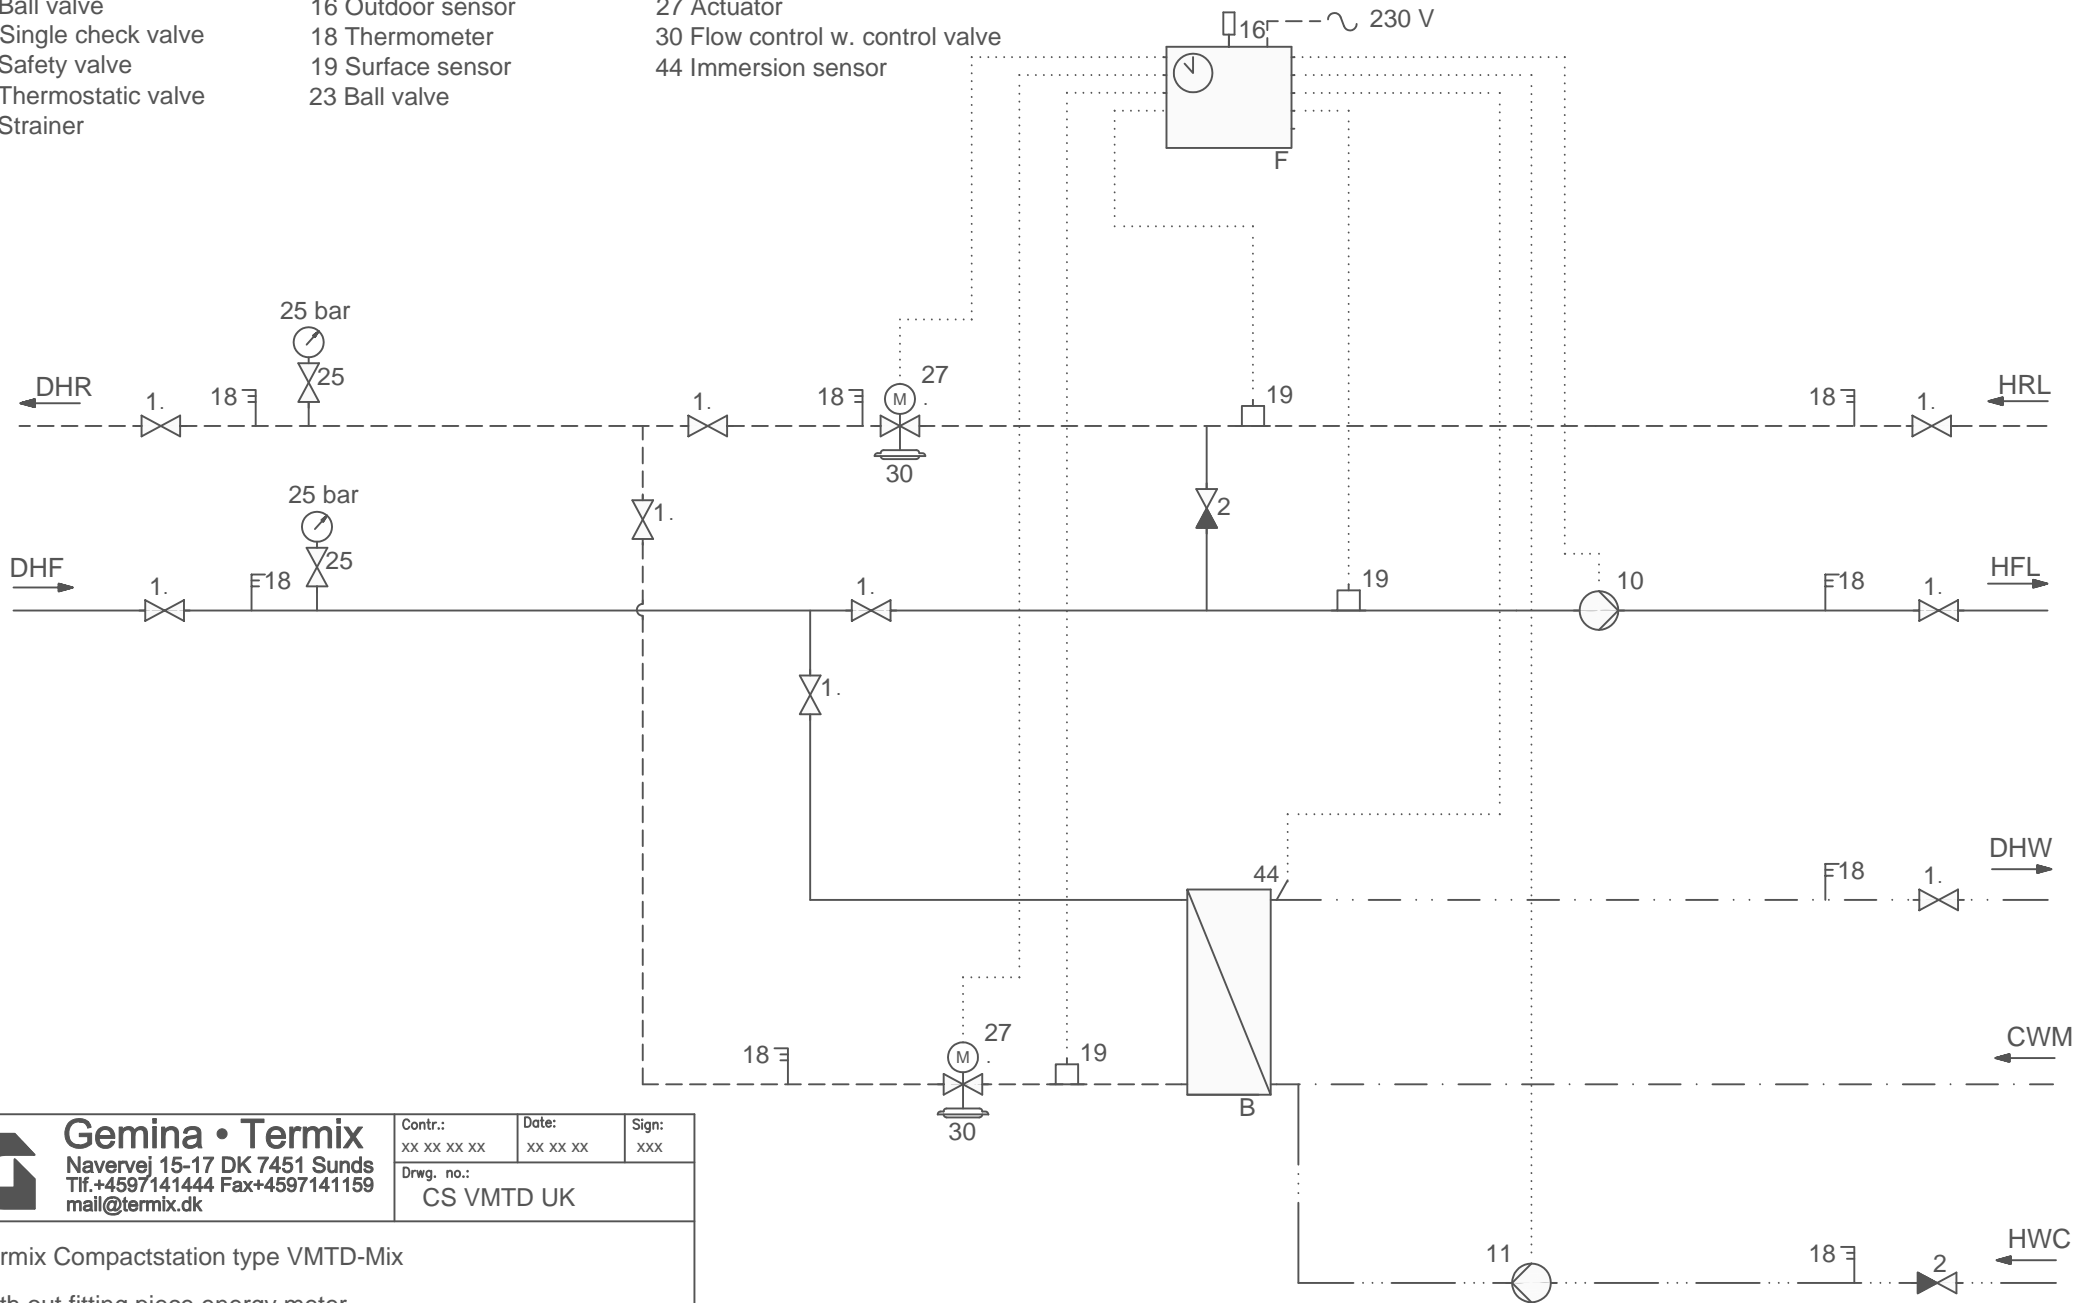

Gemina • Termix
 Navervej 15-17 DK 7451 Sunds
 Tlf.+4597141444 Fax+4597141159
 mail@termix.dk

Contr.: xx xx xx xx	Date: xx xx xx	Sign: xxx
------------------------	-------------------	--------------

Drwg. no.:
CS VMTD UK

Title:
Termix Compactstation type VMTD-Mix
 With out fitting piece energy meter

Diagram		
District Heating substation		
Rev:	Date:	Sign.: