


- A Heat exchanger
- D Hot water tank
- F Electronic controller
- 1 Ball valve
- 2 Single check valve
- 4 Safety valve
- 9 Strainer
- 10 Circulator pump
- 11 Domestic hot water pump

- 15 Sensor pocket, double
- 16 Outdoor sensor
- 18 Thermometer
- 19 Surface sensor
- 20 Filling/drain valve
- 22 Test connection
- 23 Ball valve
- 24 Delivered loose with unit
- 25 Pressure gauge with ball valve

- 26 Pressure gauge
- 27 Actuator
- 29 2-way motorized valve
- 30 Flow control w. control valve
- 31 Differential pressure controller
- 41 Fitting piece, energy meter
- 44 Immersion sensor
- 48 Air escape, manual

Obs:
 Gemina Termix recommends the mounting of balancing valves on the main central heating pipes and on the central heating return pipe directly in front of the district heating unit.

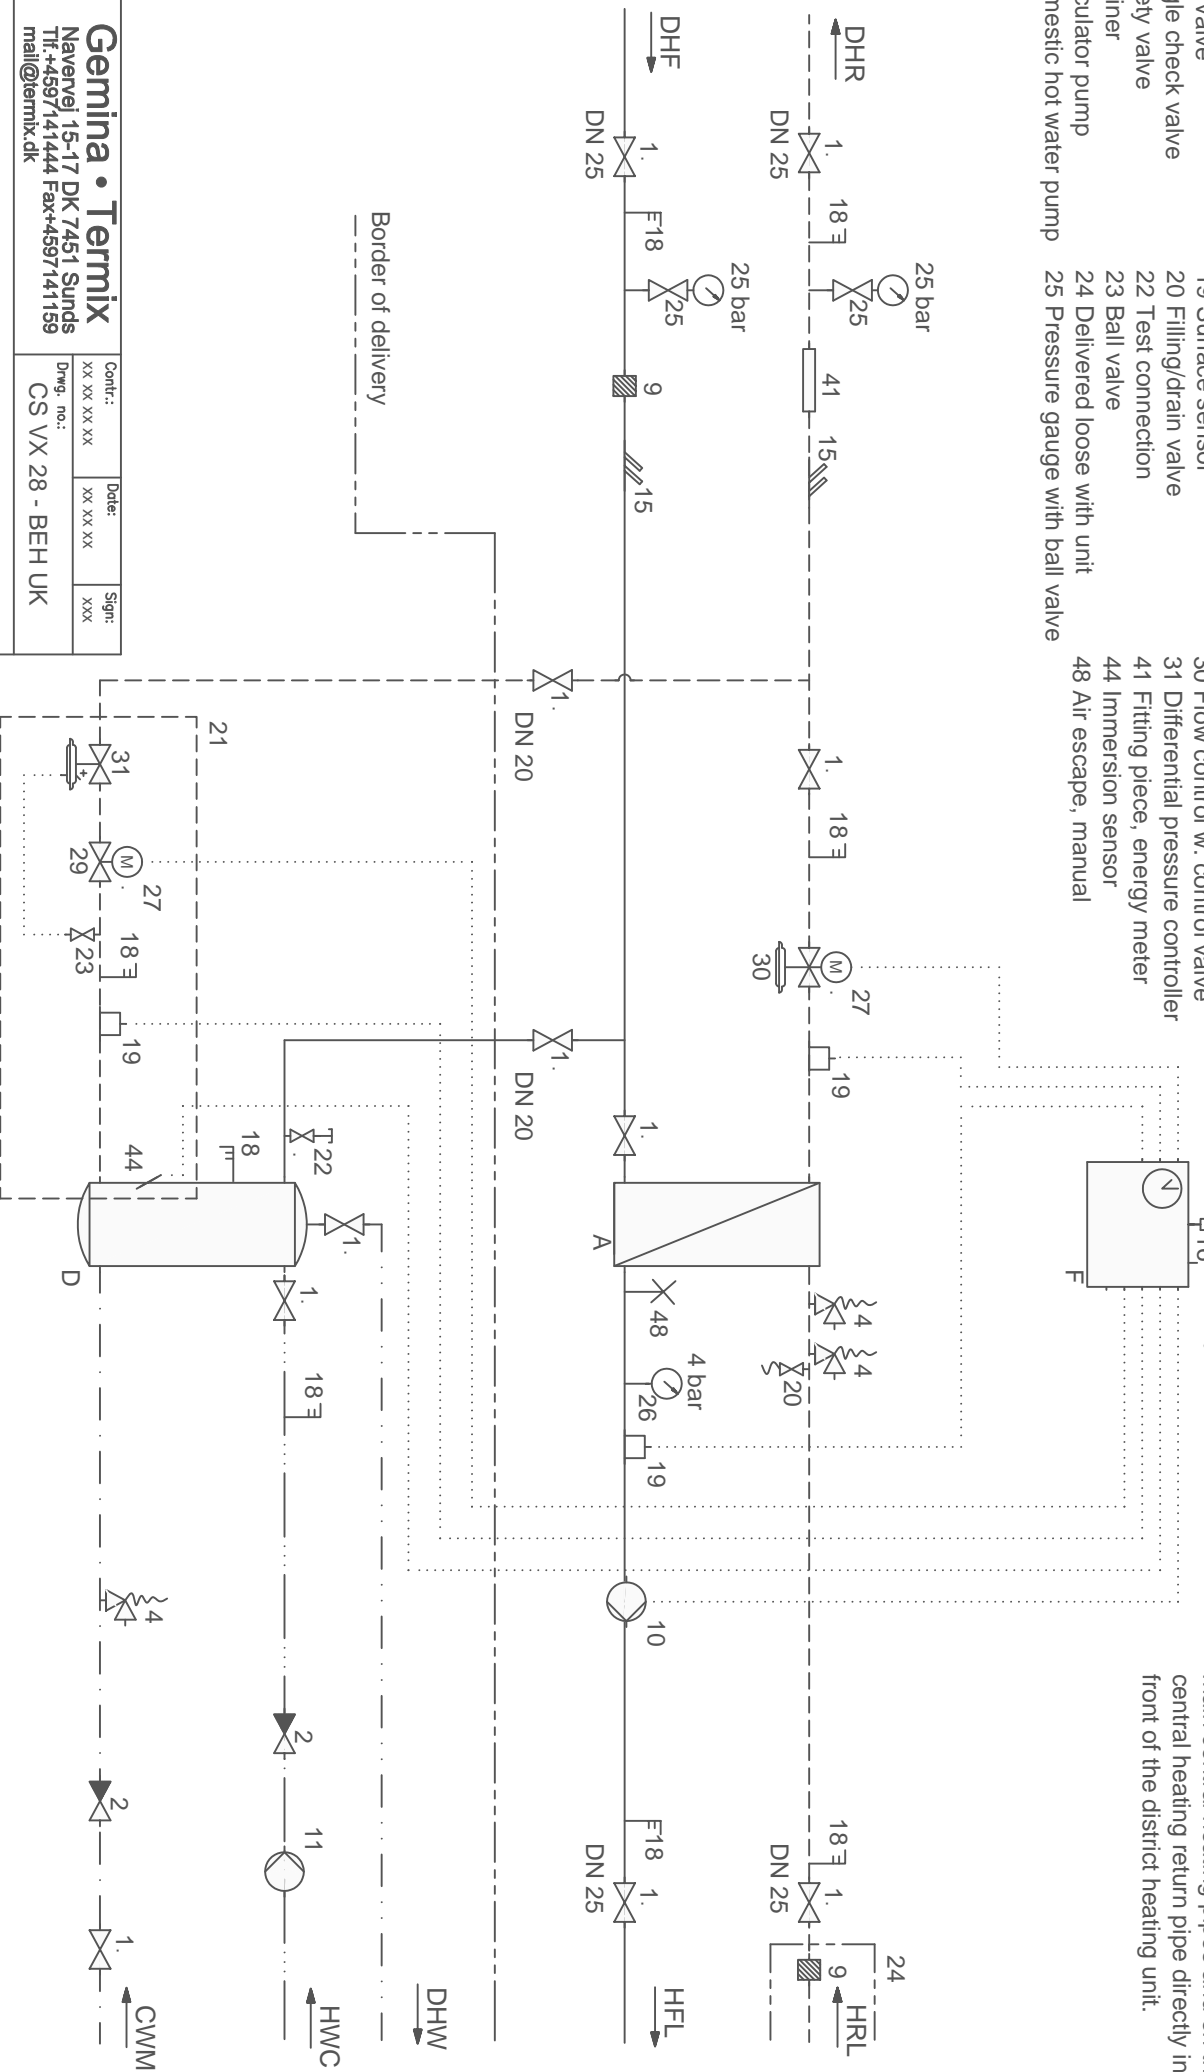

Gemina • Termix
 Navervej 15-17 DK 7451 Sunds
 Tlf: +4597141444 Fax: +4597141159
 mail@termix.dk

Cont:..
 xxx xx xx xx
 Date: xx xx xx
 Sign: xxx

Dwg. no.:
 CS VX 28 - BEH UK

Title:
 Termix Compactstation type VX 28 - BEH

Diagram
 District Heating substation

Rev: _____ Date: _____ Sign: _____