


- B Water heater
- F Electronic controller
- 1 Ball valve
- 2 Single check valve
- 4 Safety valve
- 9 Strainer
- 10 Circulator pump
- 11 Domestic hot water pump
- 16 Outdoor sensor
- 18 Thermometer
- 19 Surface sensor
- 23 Ball valve
- 24 Delivered loose with unit
- 27 Actuator
- 29 2-way motorized valve
- 31 Differential pressure controller

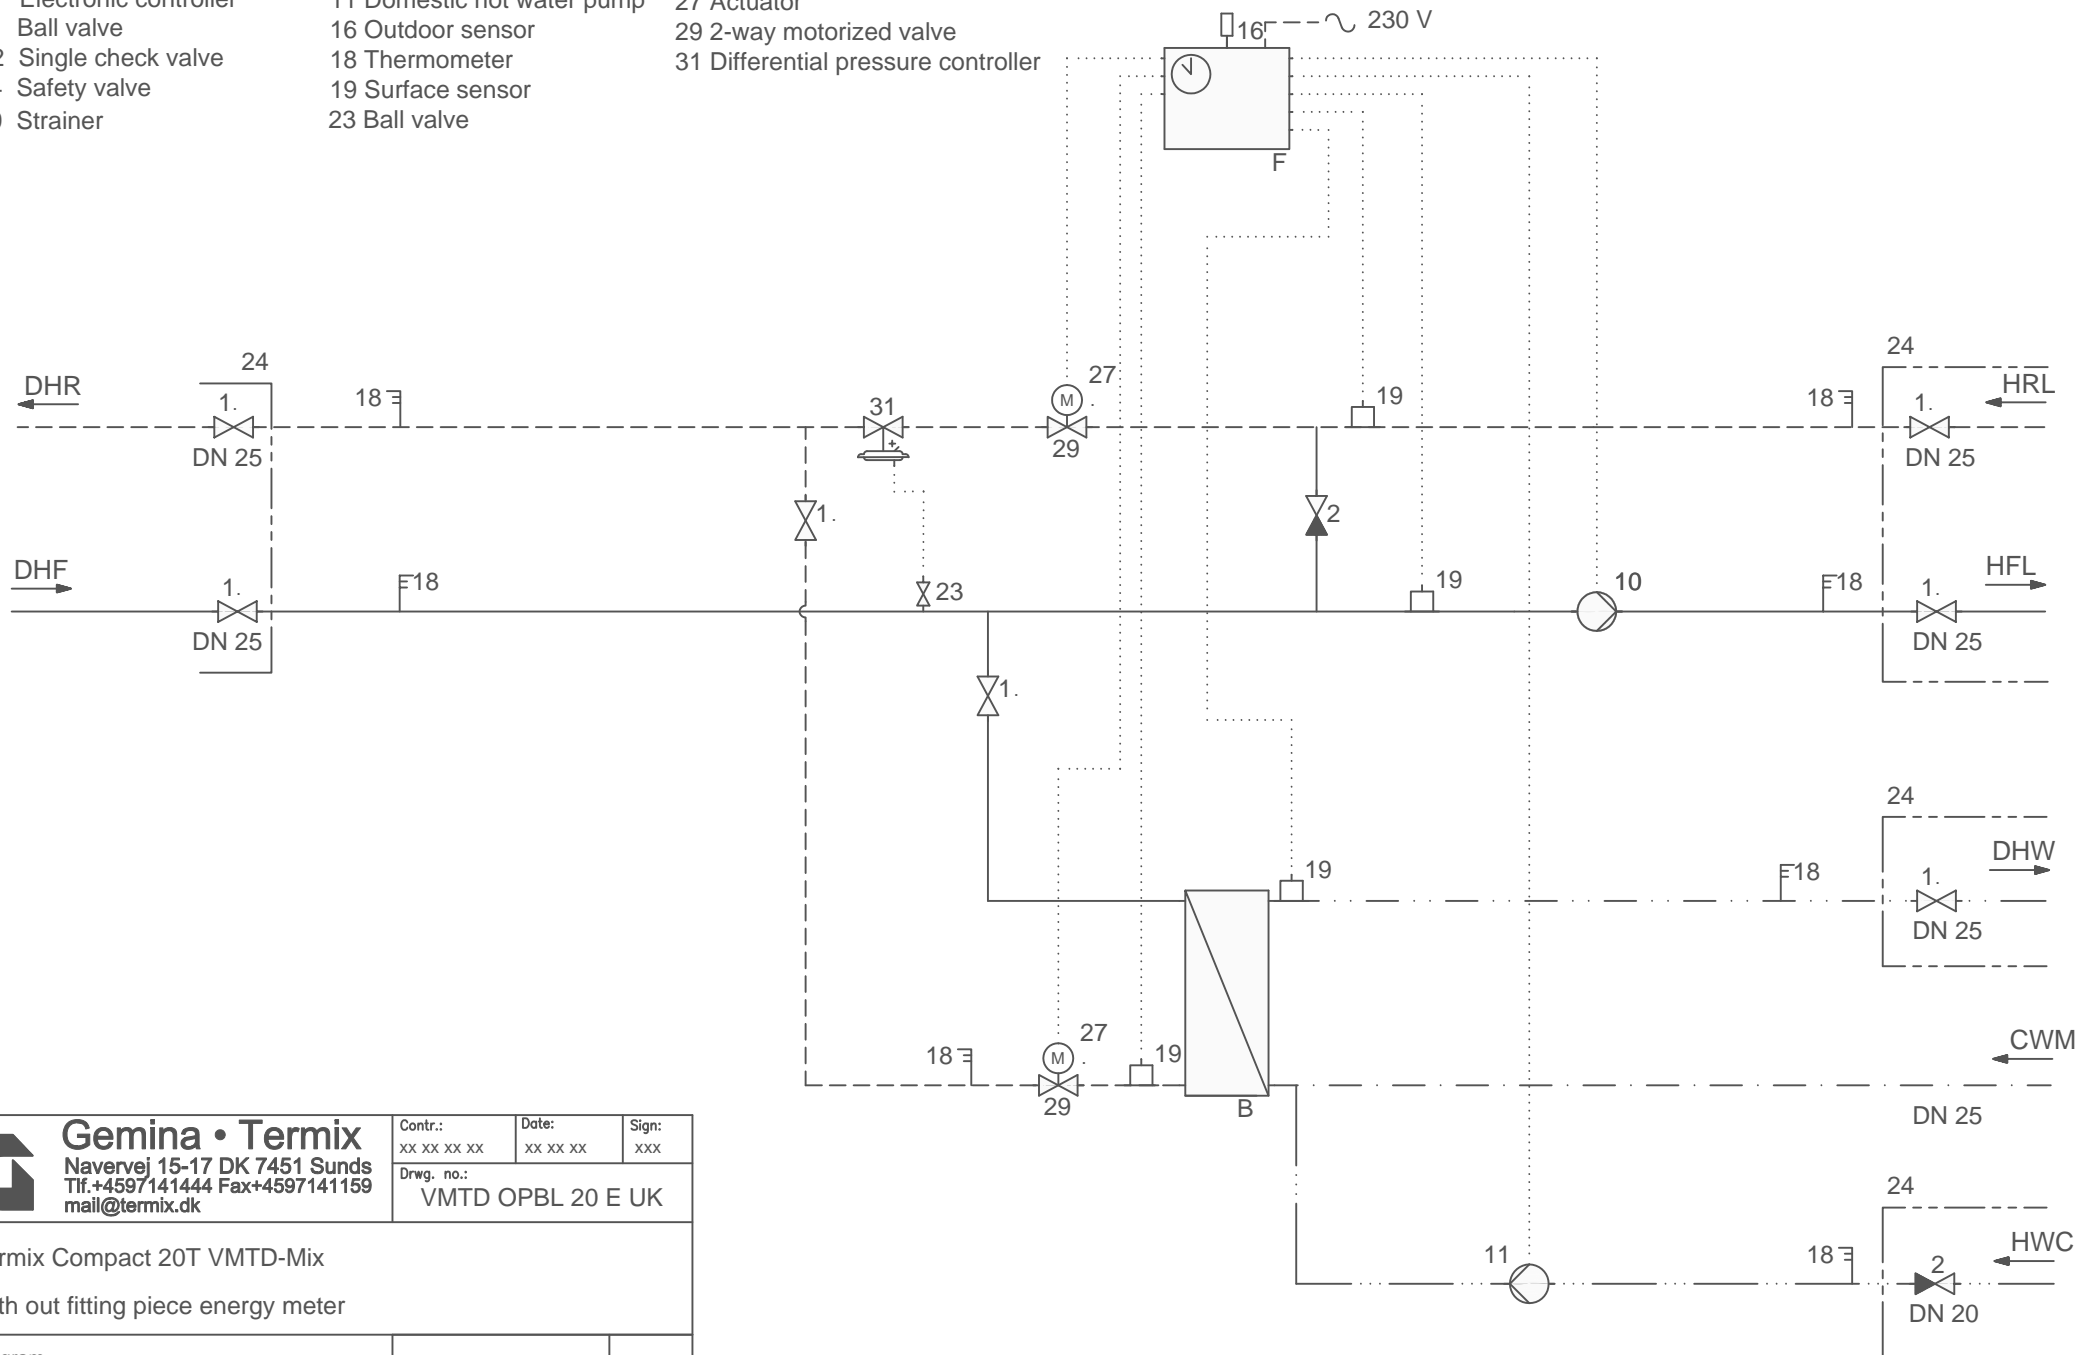

Gemina • Termix
 Navervej 15-17 DK 7451 Sunds
 Tlf.+4597141444 Fax+4597141159
 mail@termix.dk

Contr.: xx xx xx xx	Date: xx xx xx	Sign: xxx
Drwg. no.: VMTD OPBL 20 E UK		

Title: Termix Compact 20T VMTD-Mix With out fitting piece energy meter		
Diagram		
District Heating substation		
Rev:	Date:	Sign.: